


do not scale from drawing

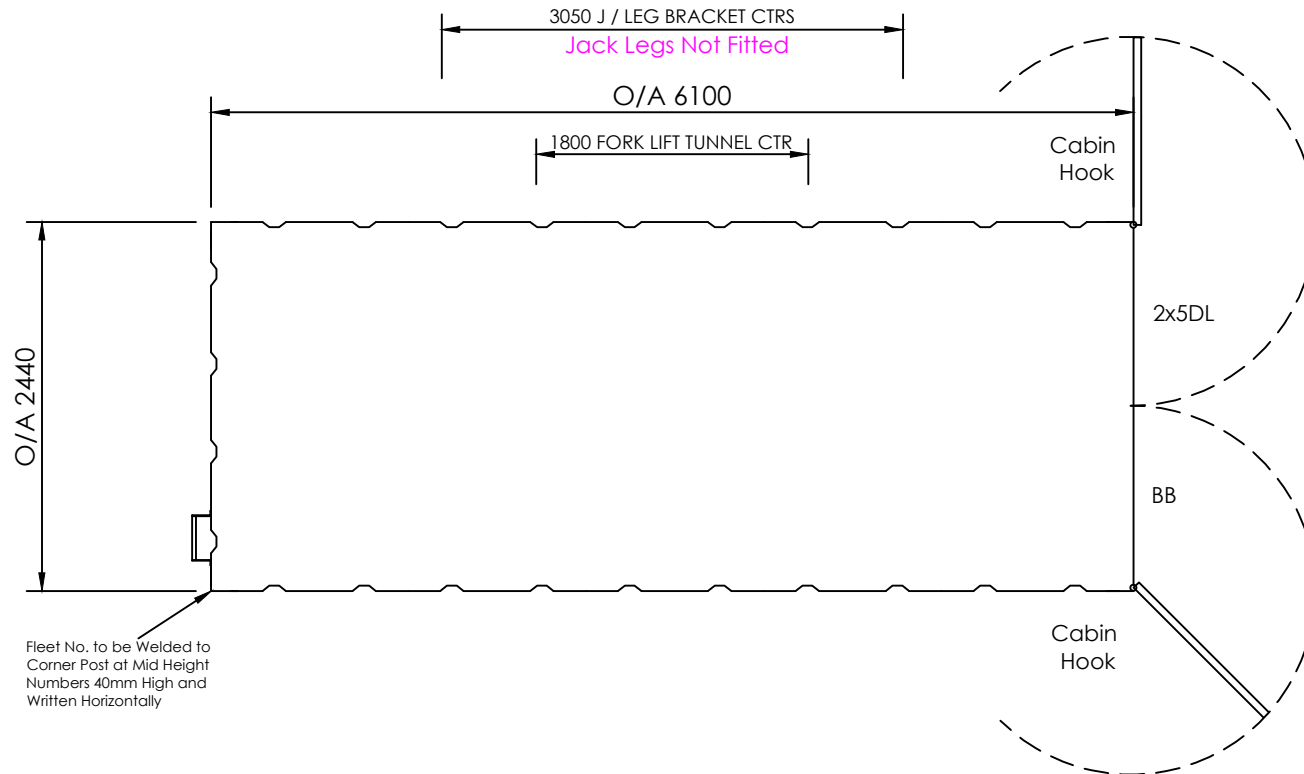

Brief External Specification.

1. Profile Steel (2 Corri)
2. J Gutters to 4 Sides
3. Fork Lift Tunnels Fitted
4. Slotted Offset Base Plates & Offset Corner Lifting Eyes
5. 1No Ladder Stay on Each Gable End

Brief Internal Specification.

1. Ceiling Height: 2290mm.
2. Floor Loading: 2.5KN
3. 15mm Bare Plywood Floor

External Finishes Mid-Sheen

Main Body: TBA
 Fascia & gutters: TBA
 Plinth: TBA
 Door: TBA

Other Notes

Prod No:
 Fleet No:
 Stickers: Jarvie Plant
 I.D Plate: To Be Posted

CLIENT APPROVAL	
SIGNED BY:	_____
PRINT NAME:	_____
POSITION:	_____
DATE:	_____

Unladen Weight (kg):	1900
Maximum Laden Weight (kg):	6225
Maximum Lift Weight (kg):	6225

PRODUCTION

Client: Jarvie Plant Limited	
Title: 20' x 8' Store Unit	
Date: 22/02/12	Scale: 1:50
Dwg No: 02.2230.2	Drawn: PMY



JARVIE PLANT LIMITED
 DALGRAIN ROAD, GRANGEMOUTH FK3 8ET
 Telephone: (01324) 496500
 Direct Hireline: (01324) 473321
 Fax: (01324) 665177
 ALL CONTRACTORS PLANT FOR HIRE